


1 | 1 : 50 Plan  
GROUND FLOOR PLAN

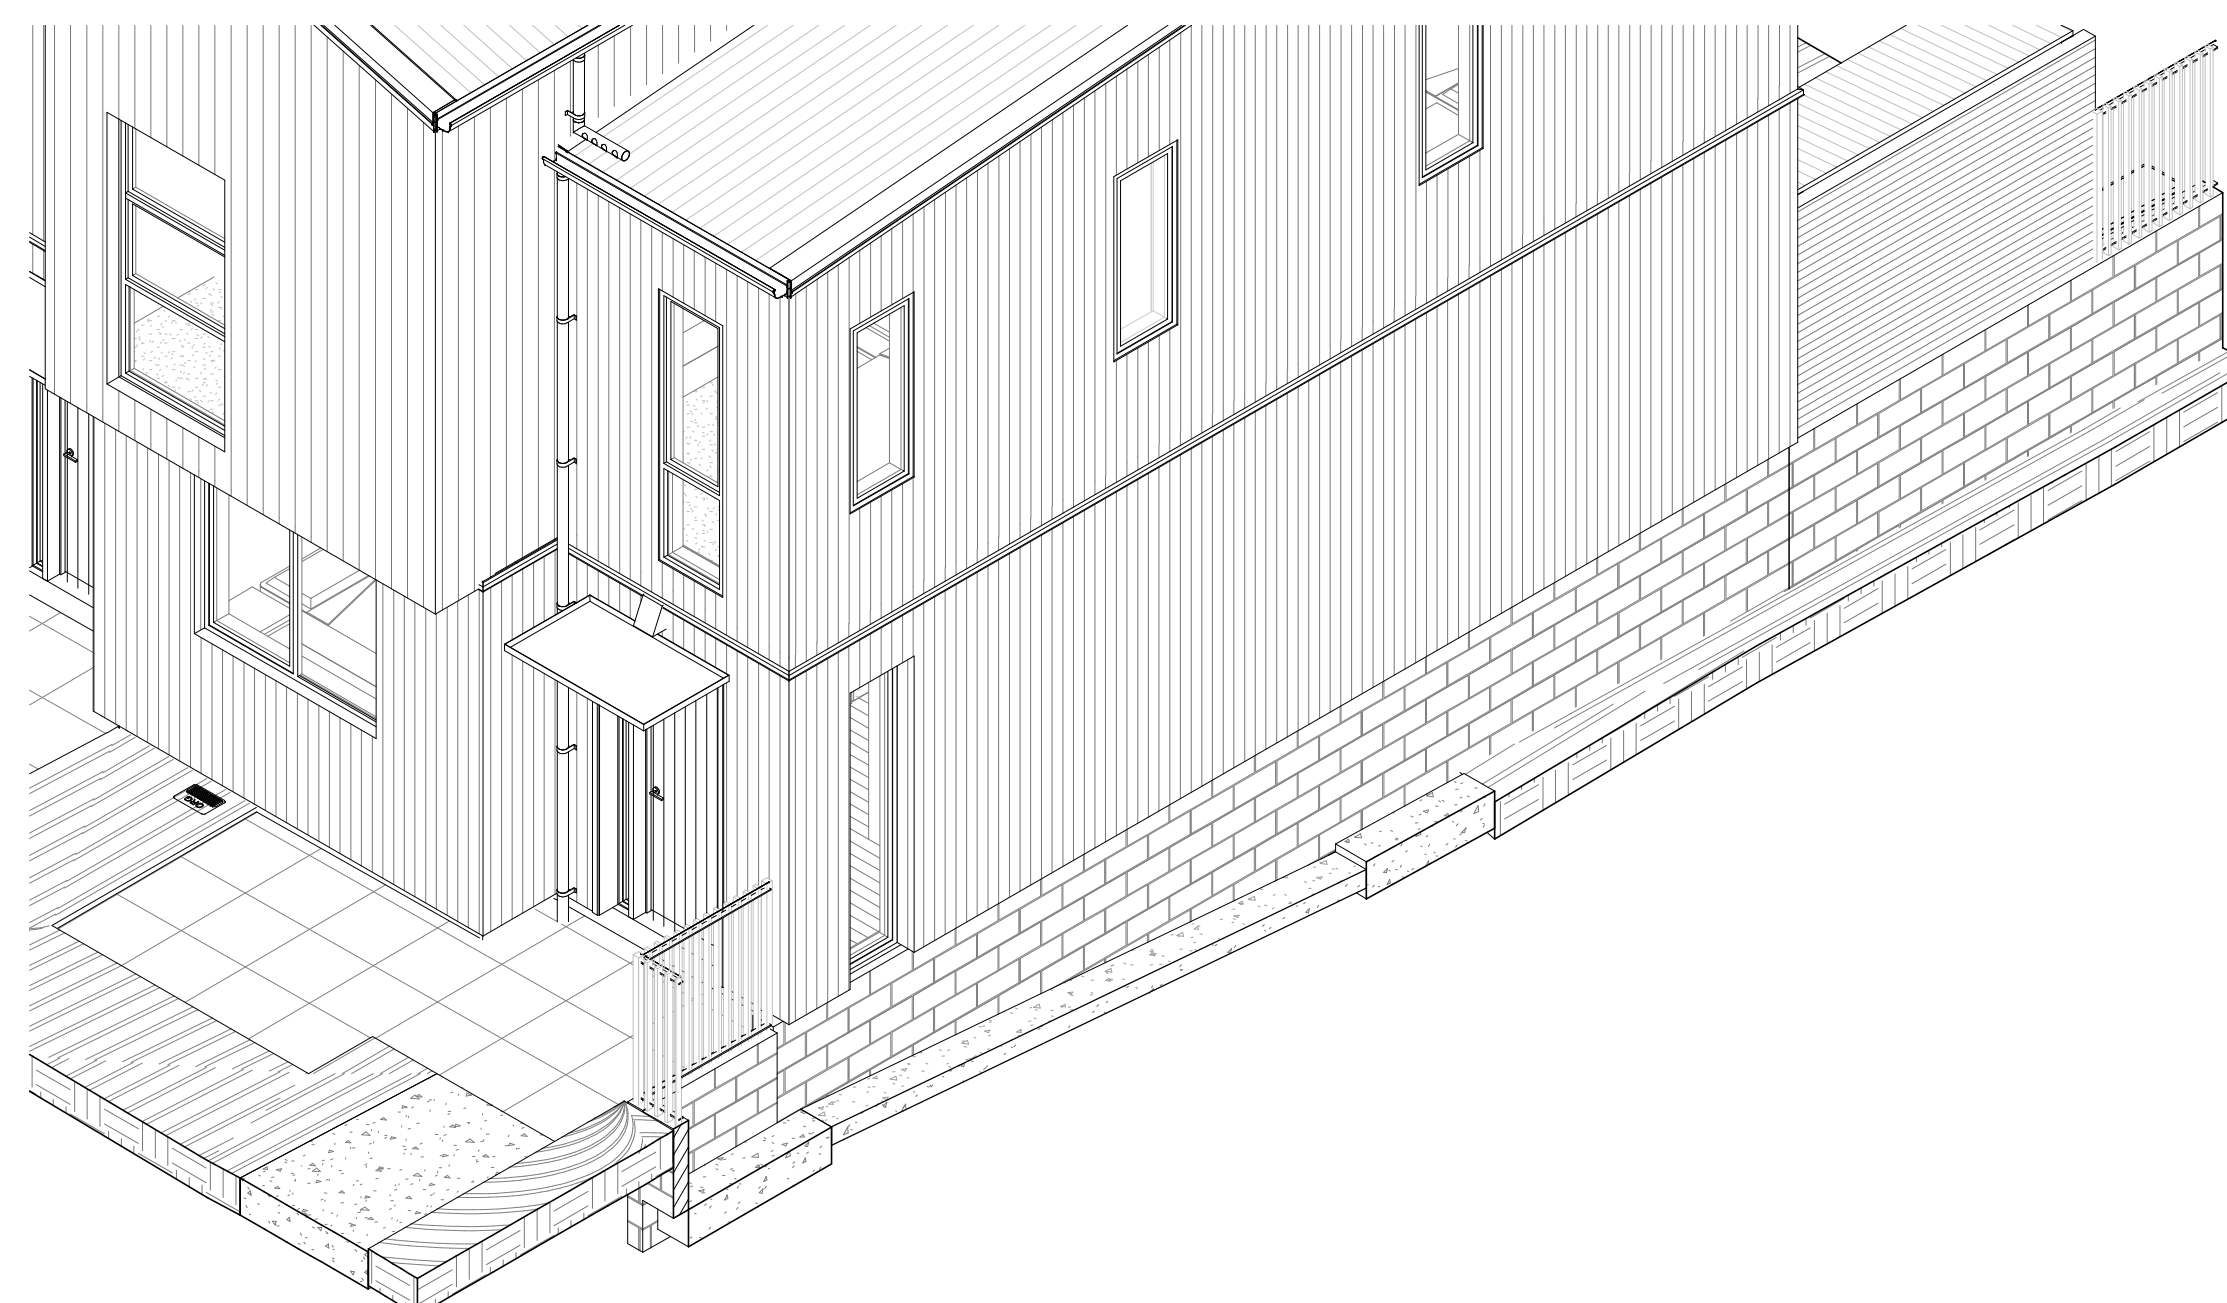

2 | 3D View  
AXONOMETRIC

NOTE:  
COMBINED ENCLOSED GFA = 53m<sup>2</sup>