



2 | 1 : 50 Plan
GROUND FLOOR PLAN

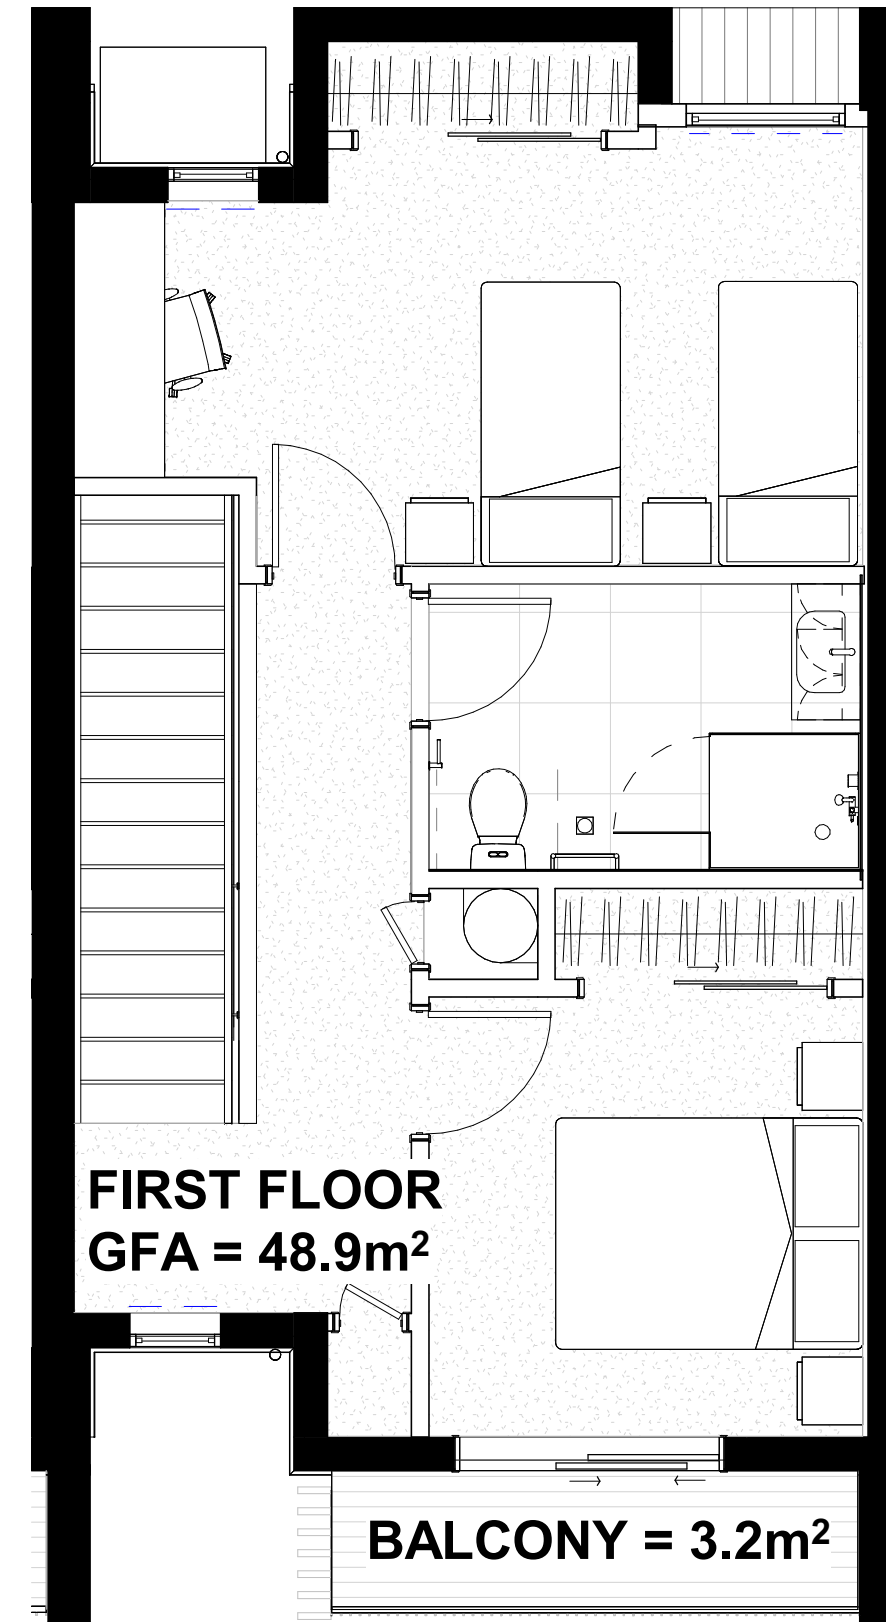

3 | 1 : 50 Plan
FIRST FLOOR PLAN

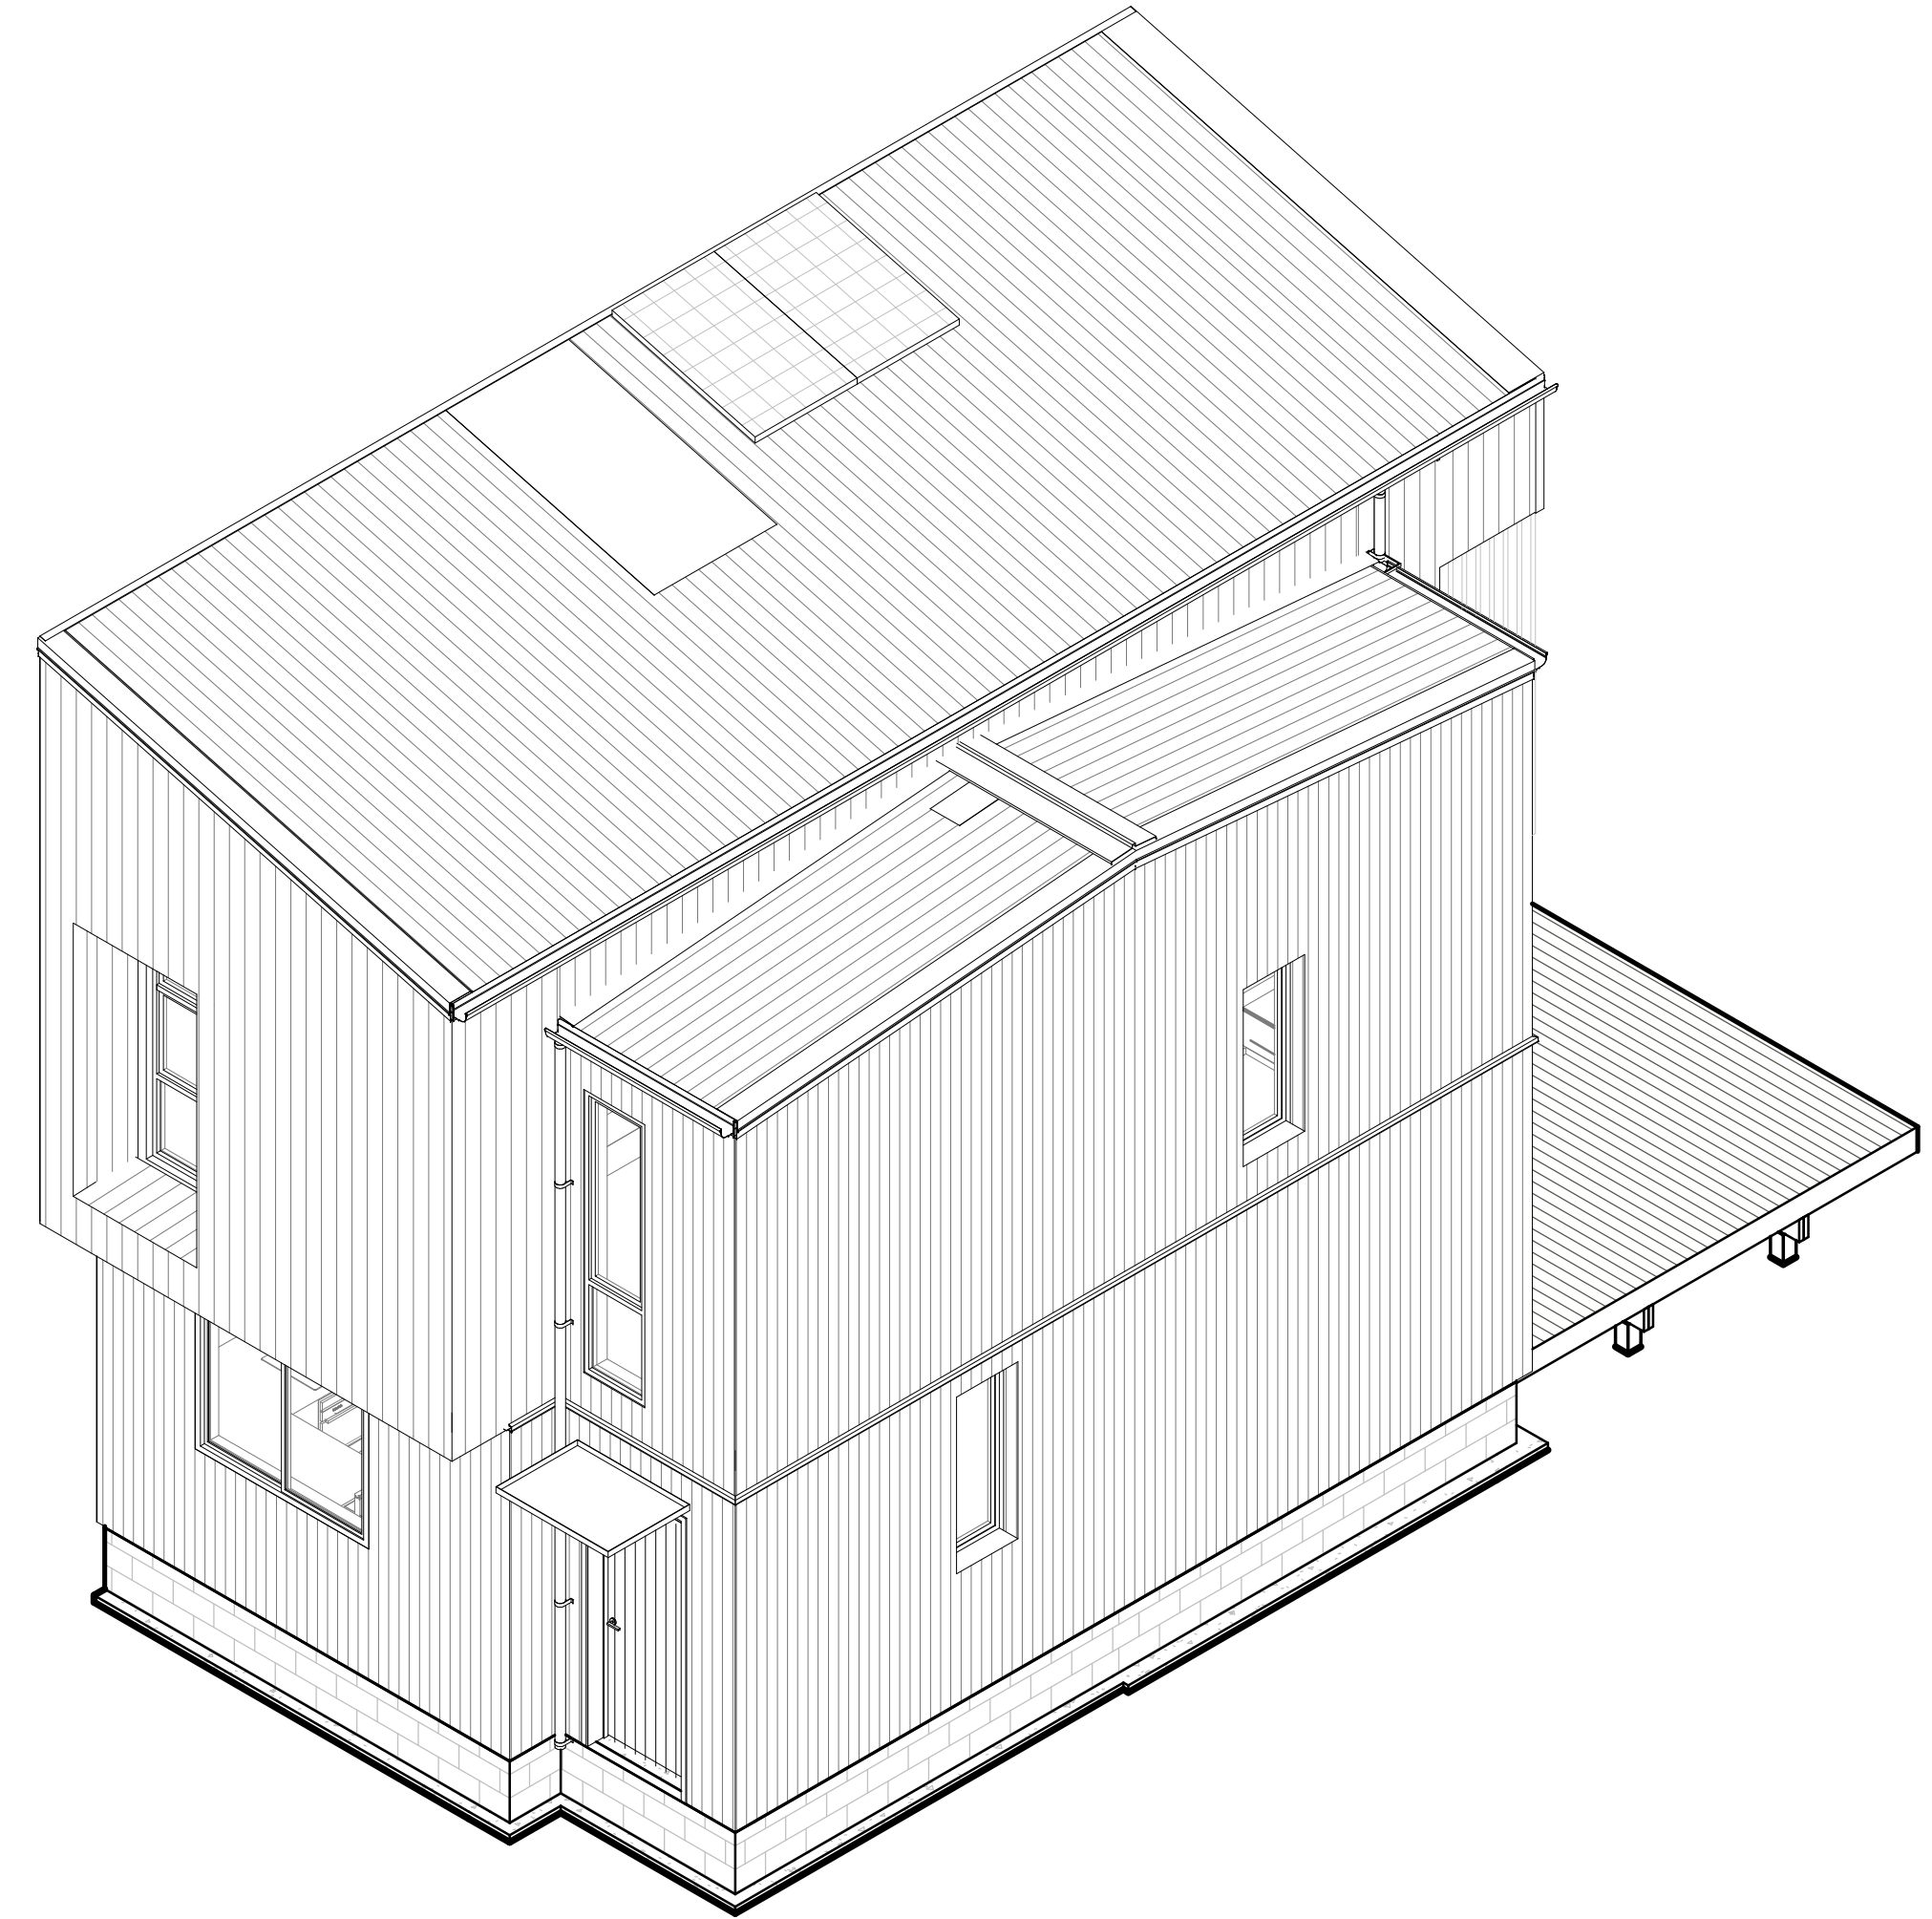

1 | 3D View
AXONOMETRIC

NOTE:
COMBINED ENCLOSED GFA = 96.4m²