



1 | 1 : 50 Plan
FIRST FLOOR PLAN

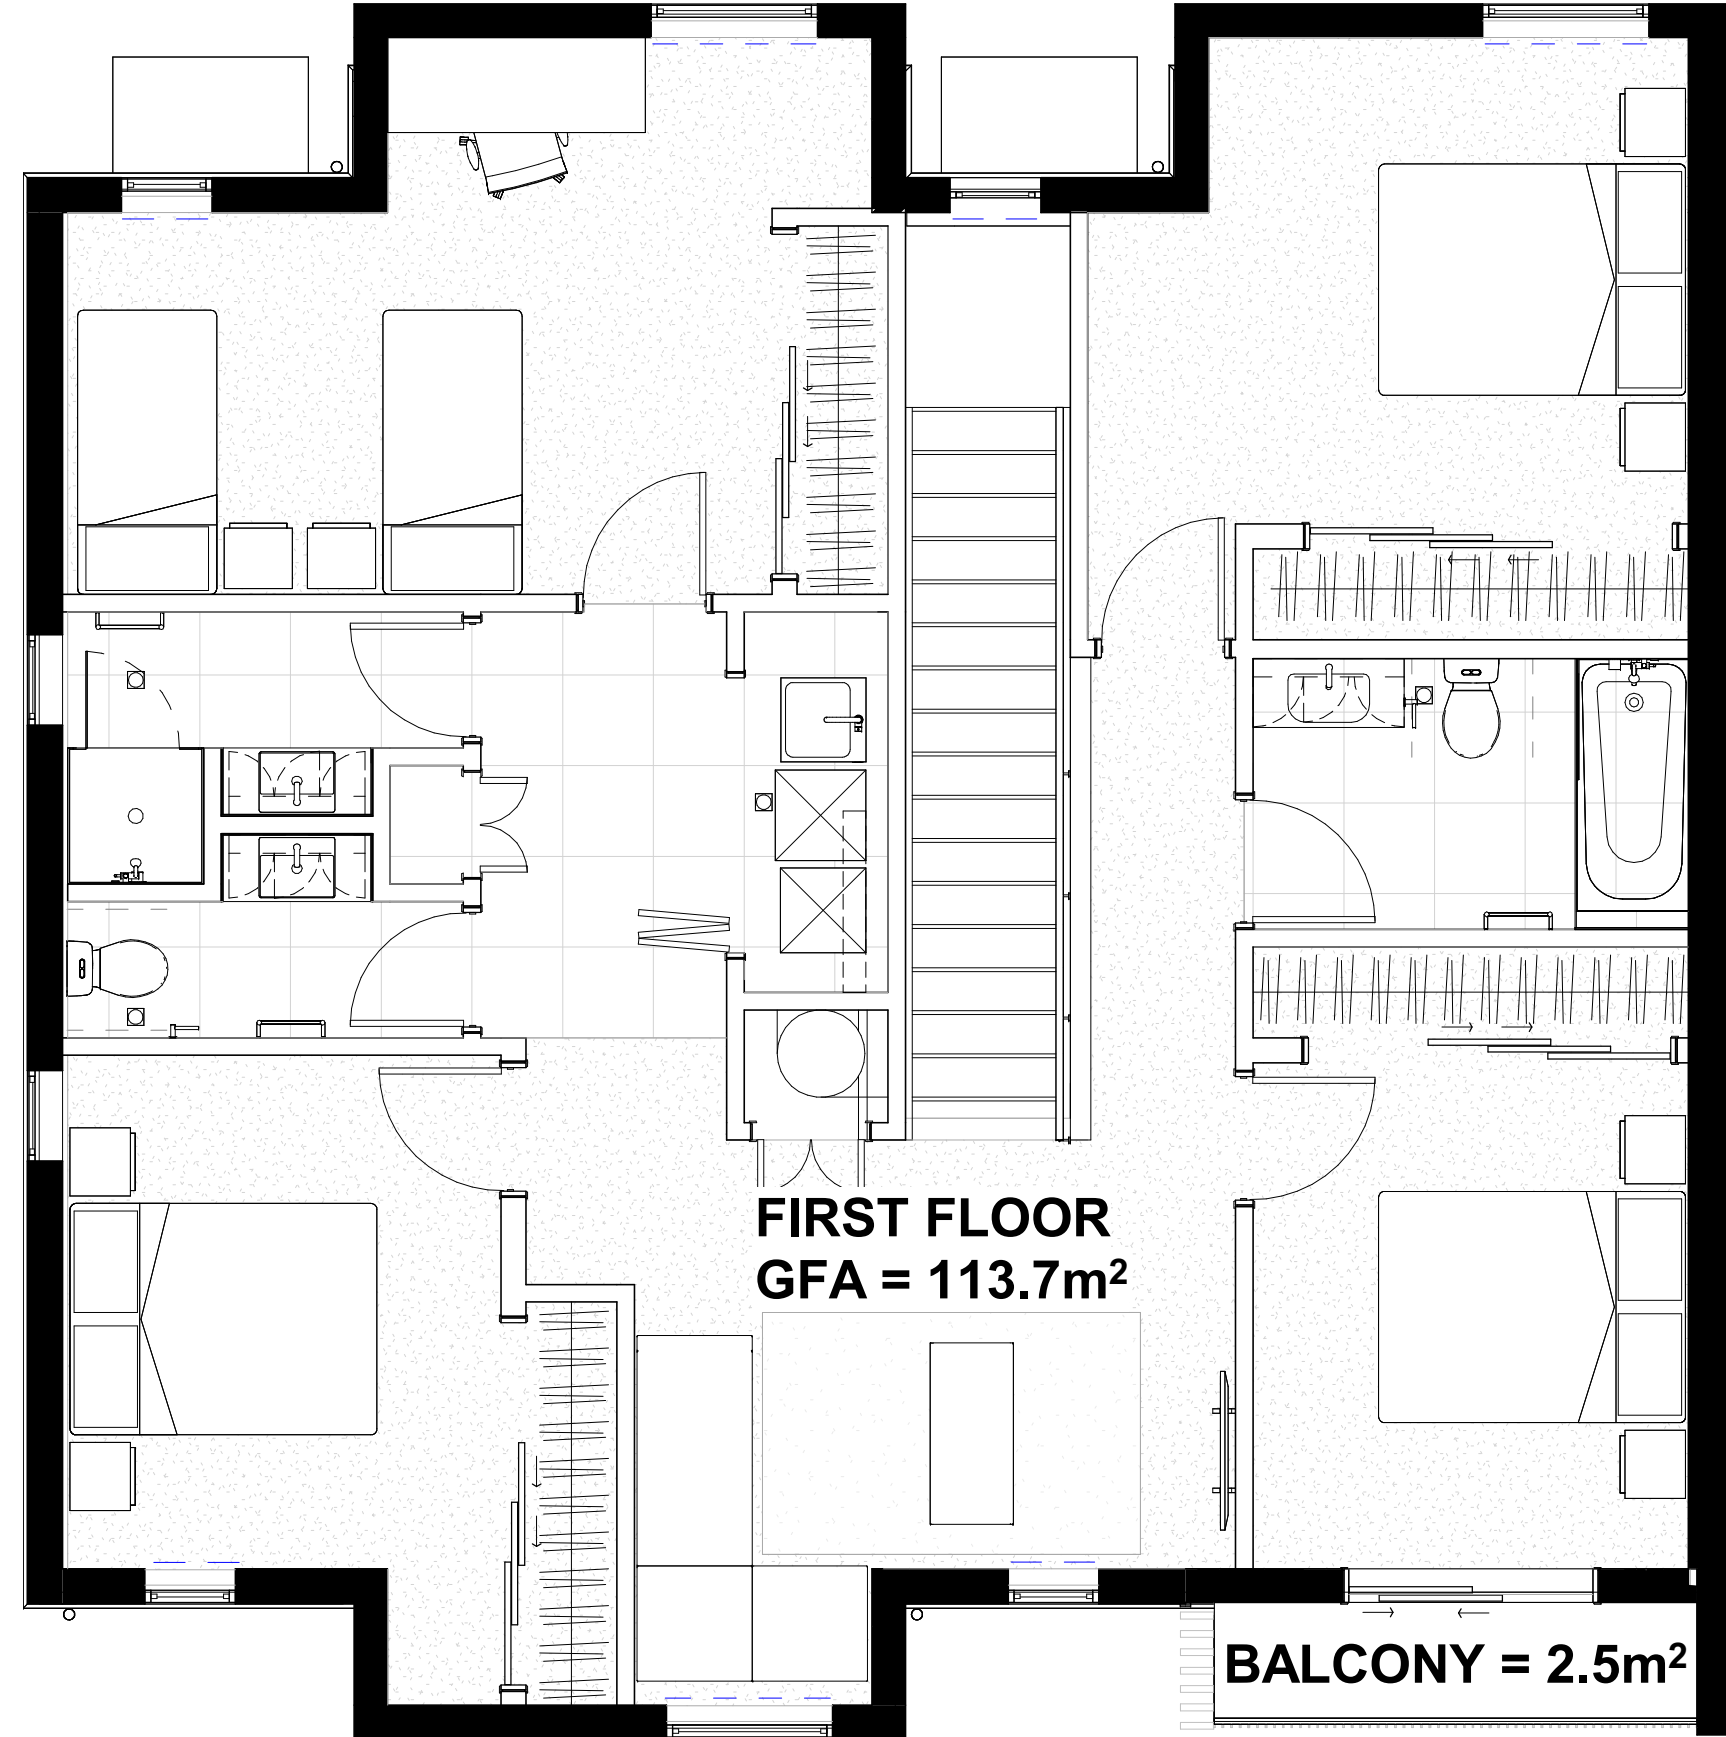

2 | 1 : 50 Plan
FIRST FLOOR PLAN

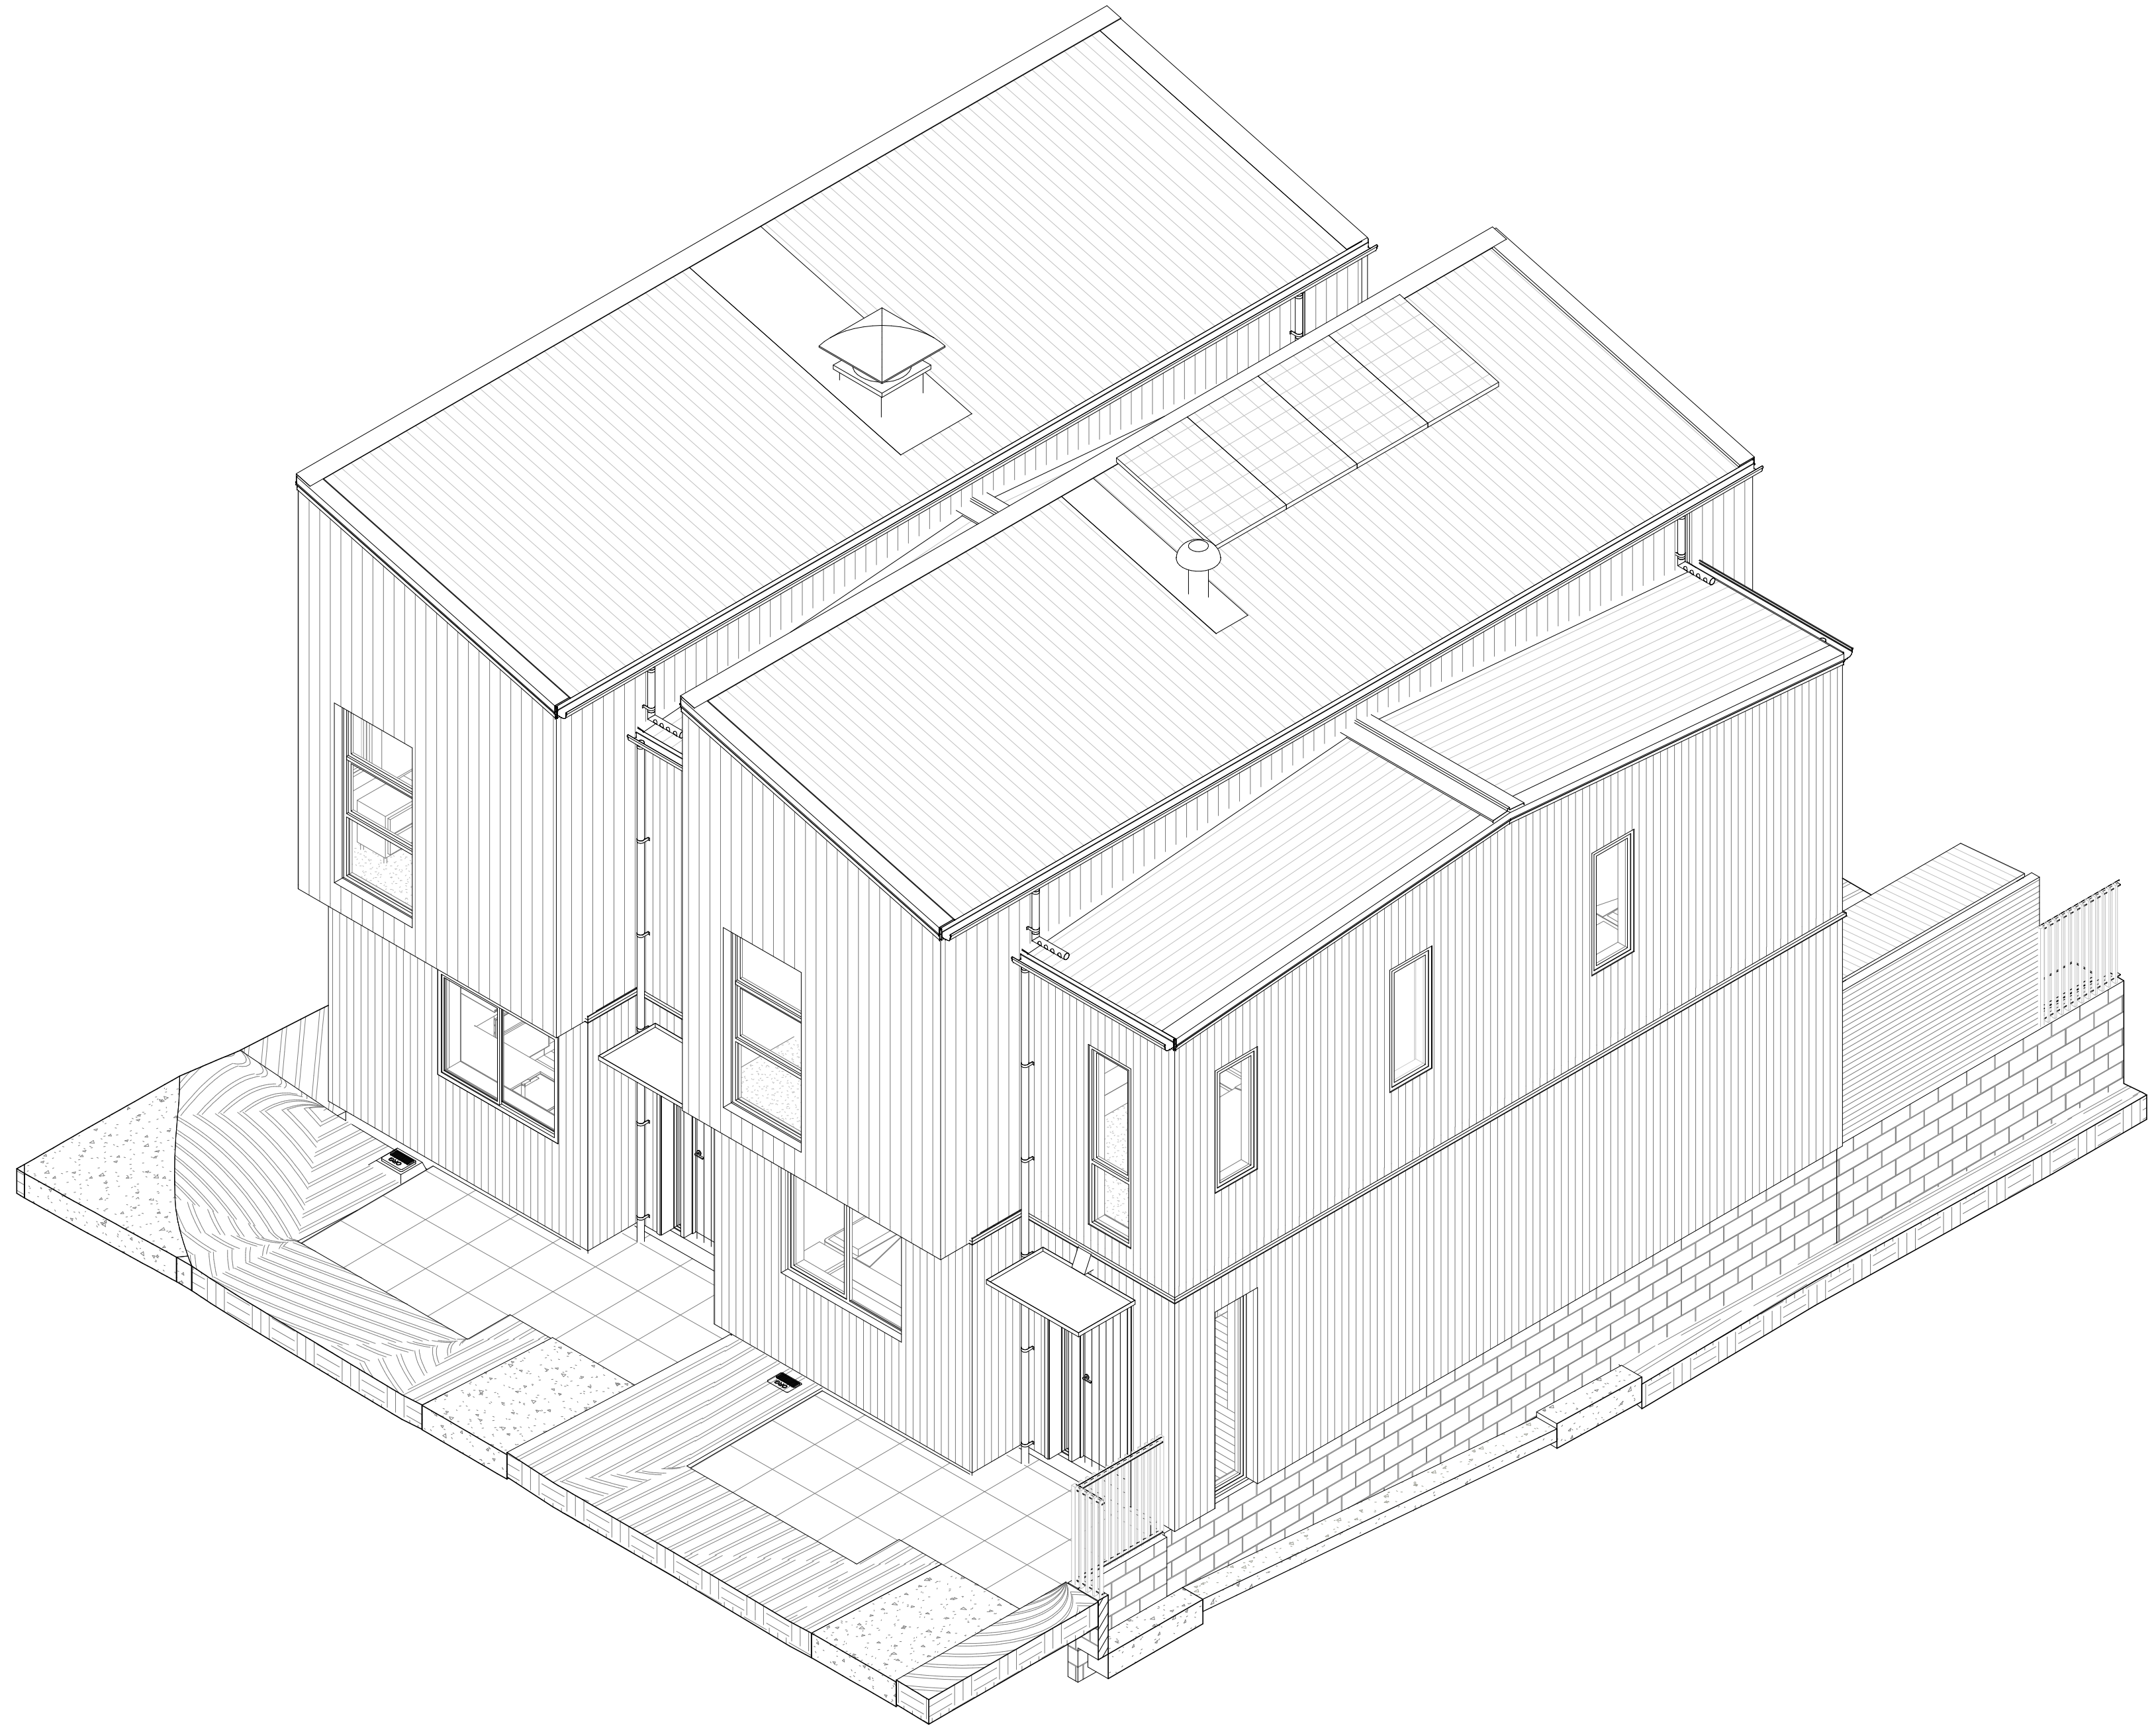

3 | 3D View
AXONOMETRIC

NOTE:
COMBINED ENCLOSED GFA = 167.2m²