




1 | 1 : 50 Plan  
GROUND FLOOR PLAN

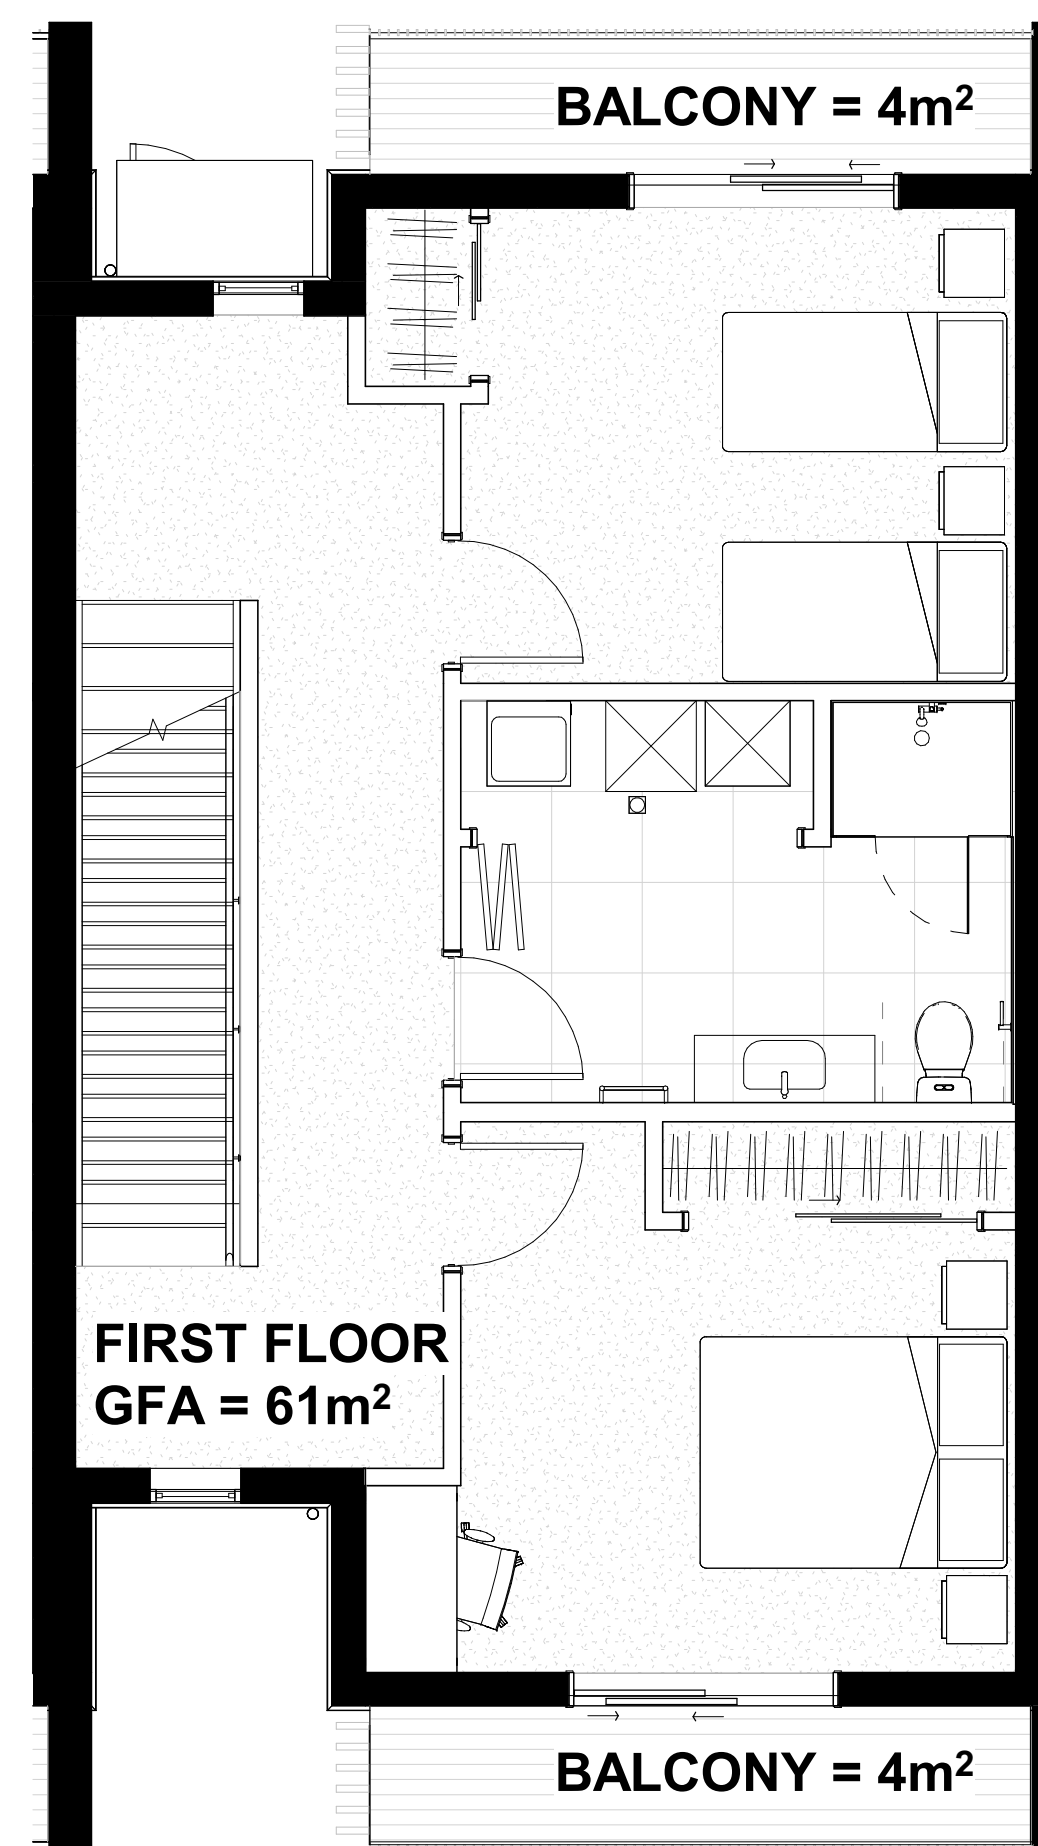

2 | 1 : 50 Plan  
FIRST FLOOR PLAN

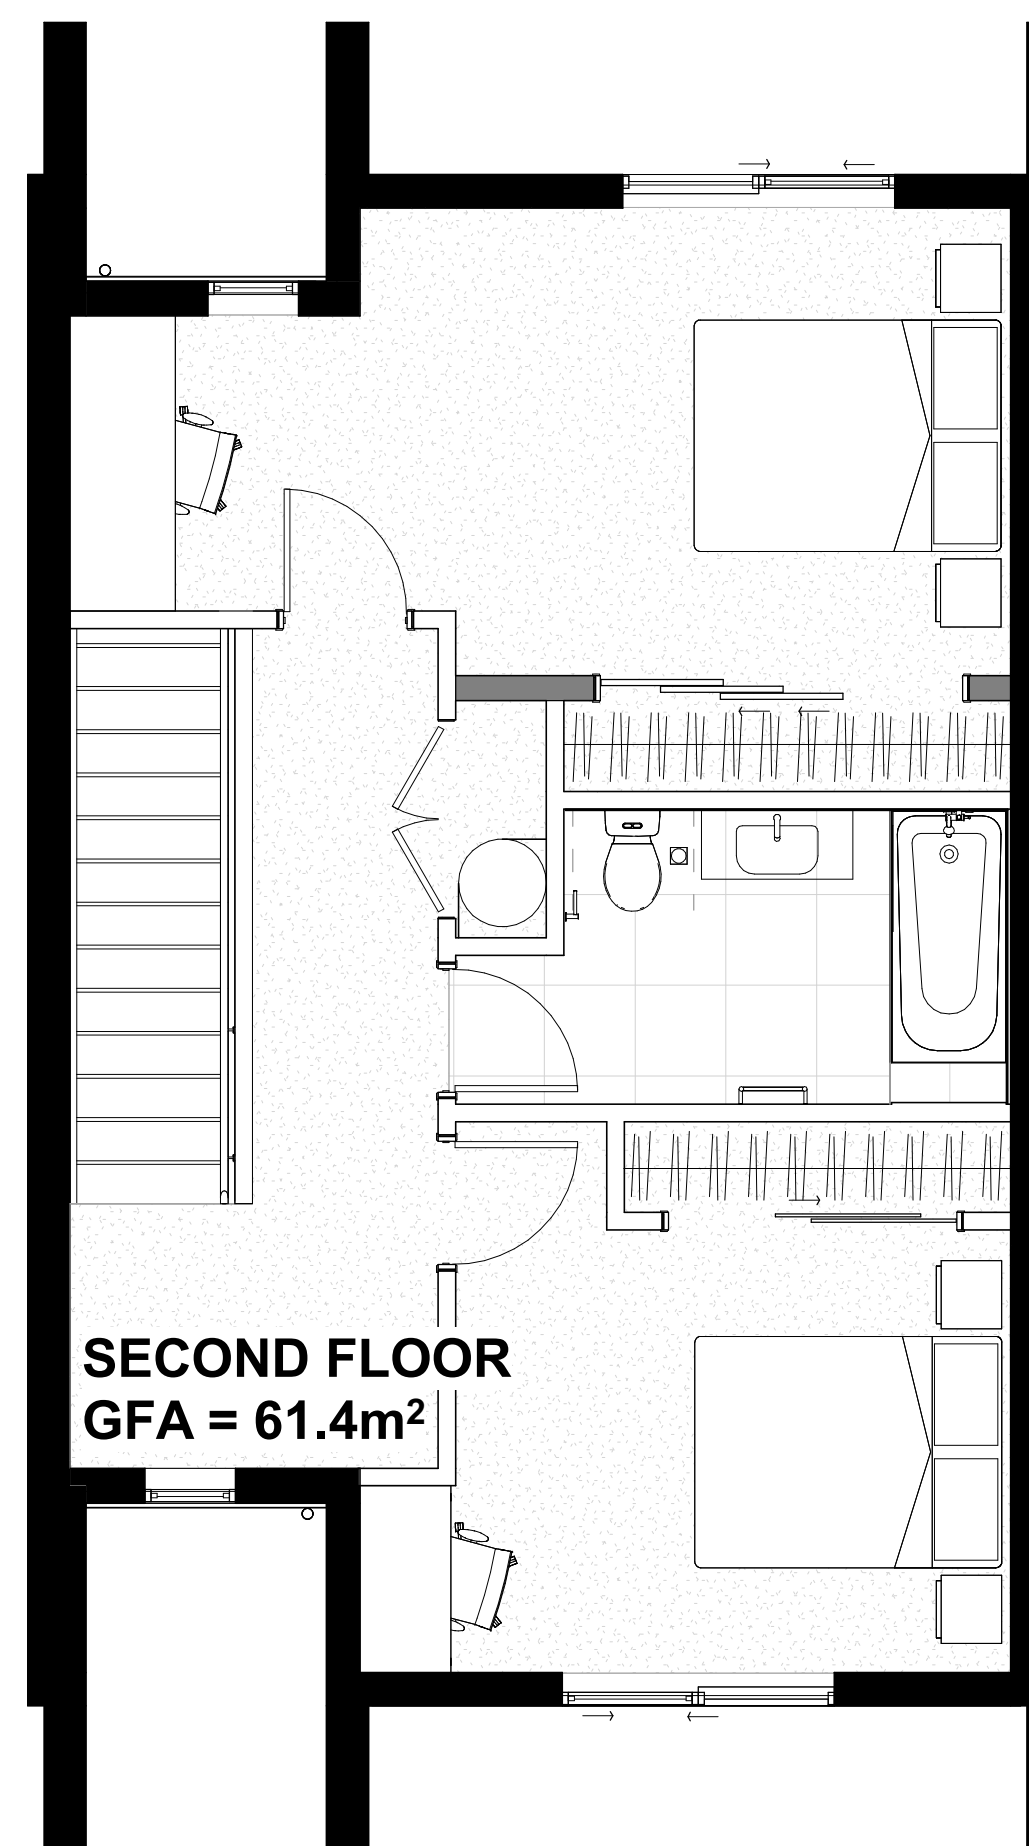

3 | 1 : 50 Plan  
SECOND FLOOR PLAN

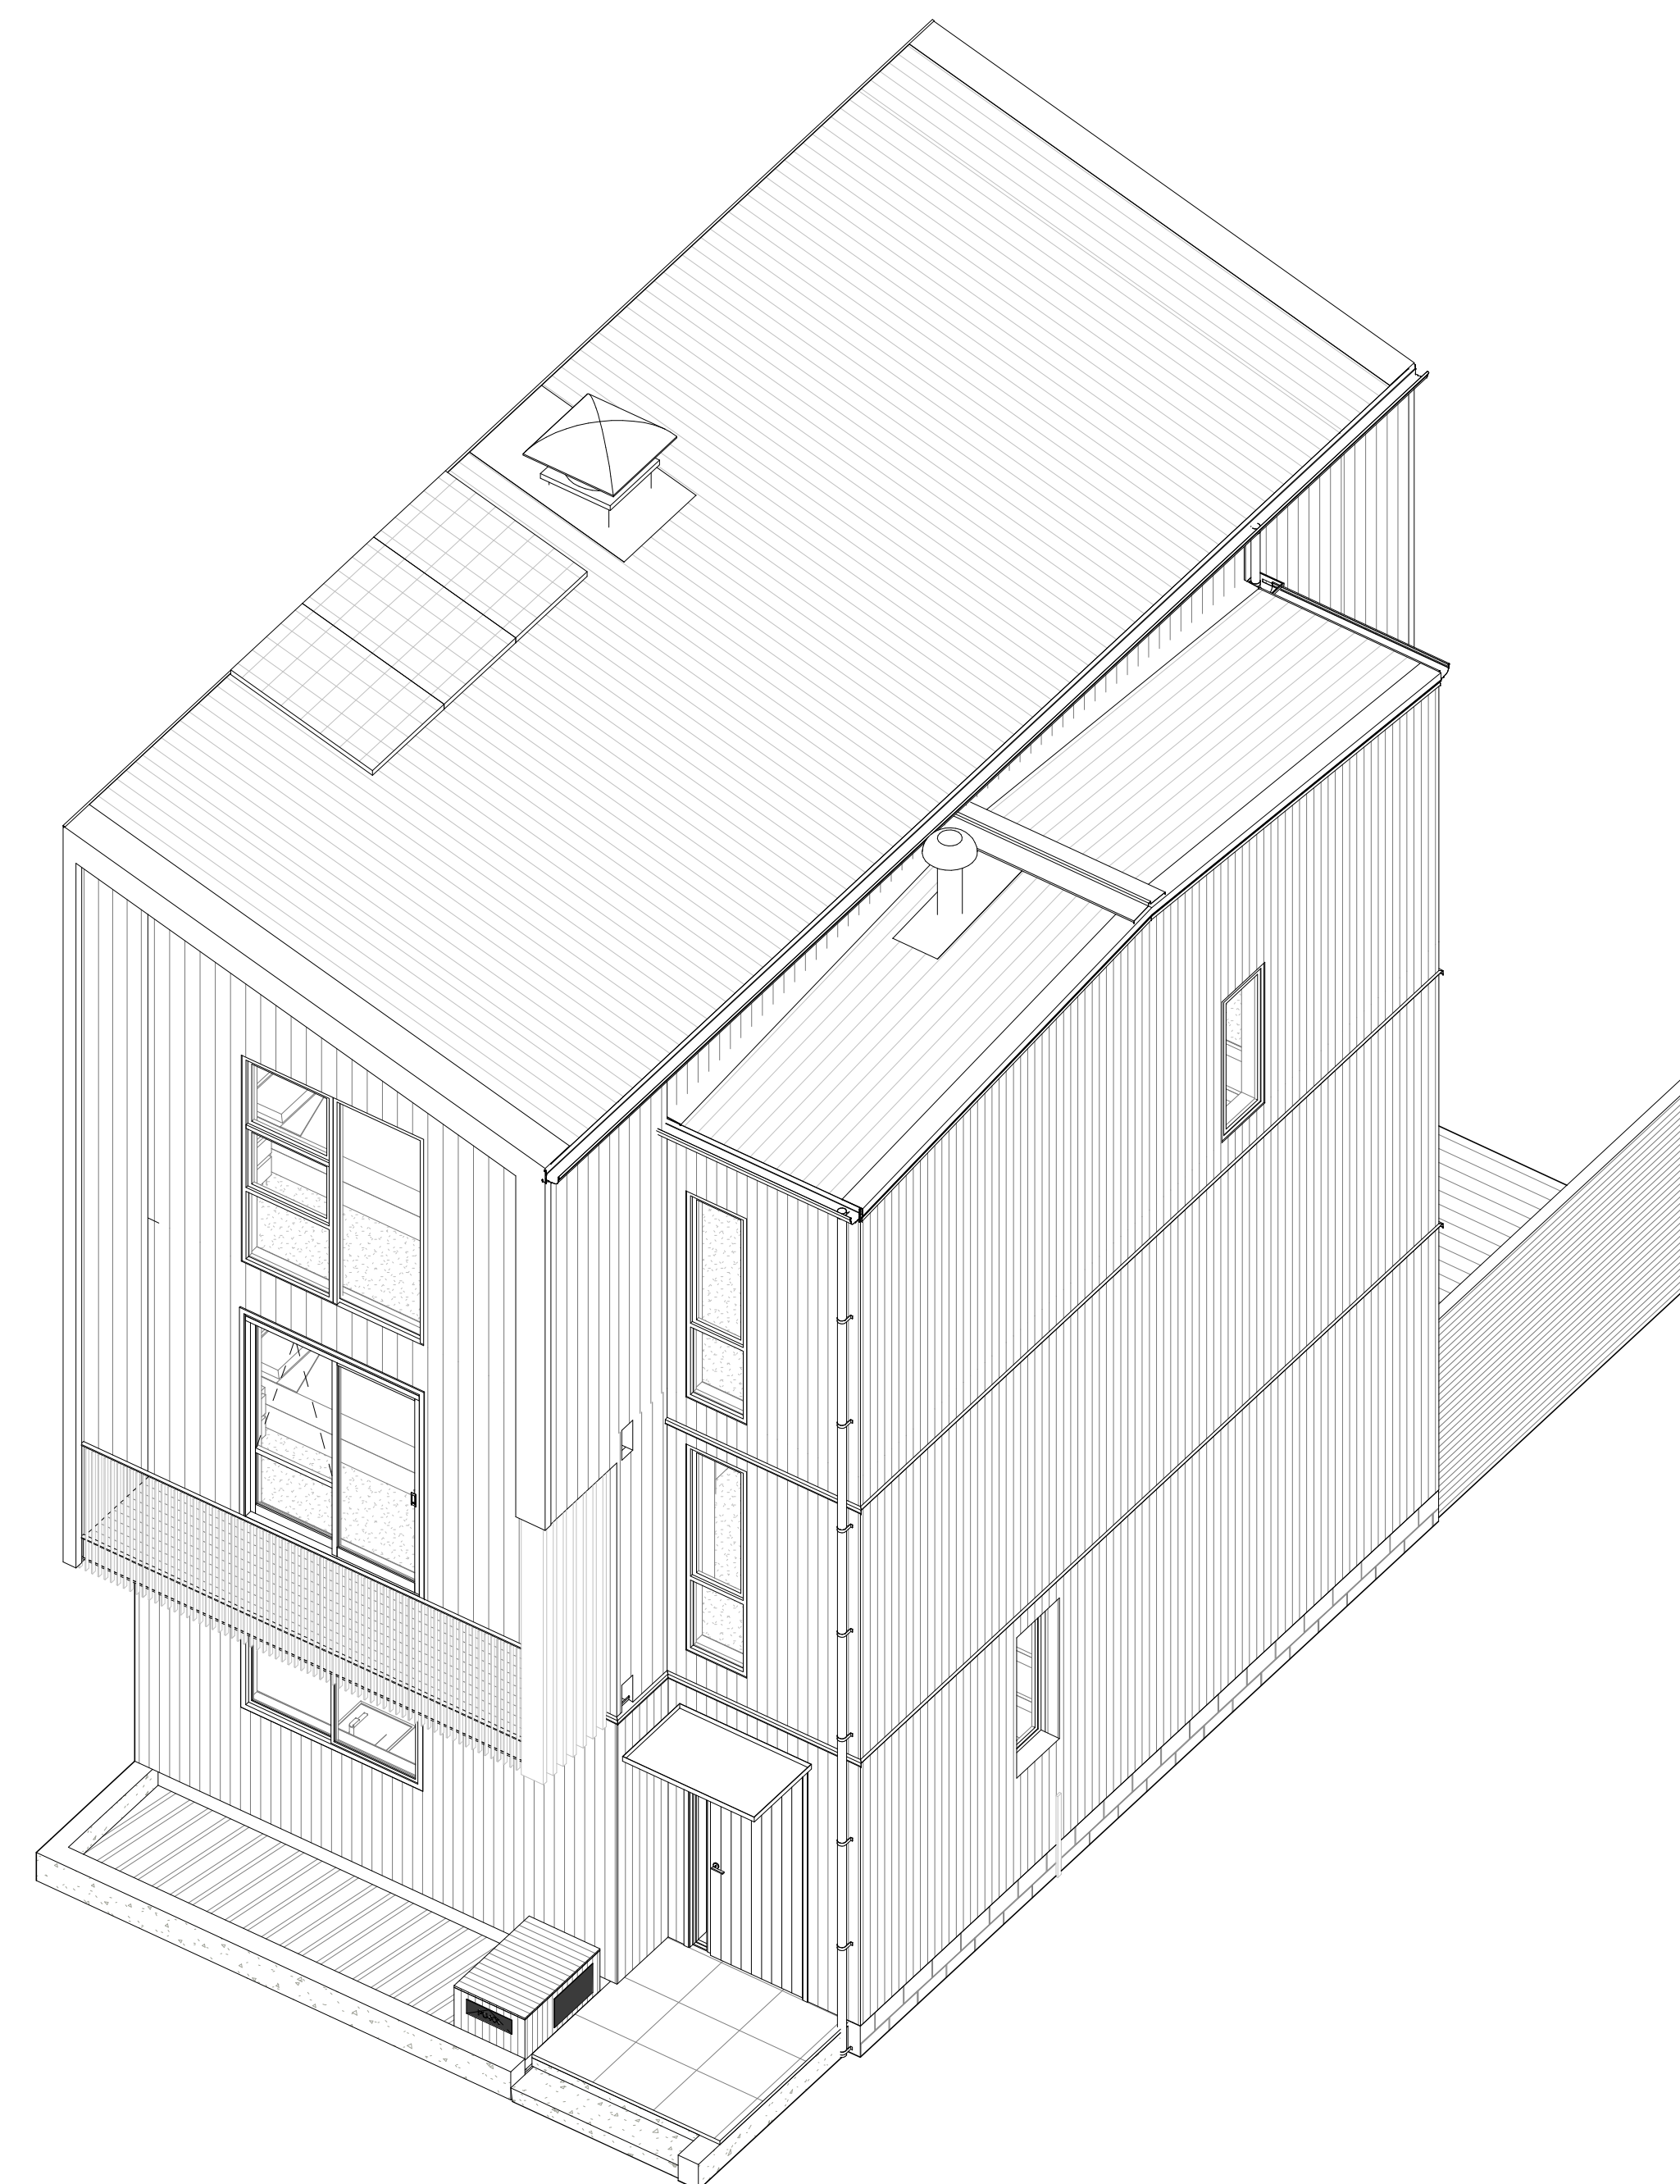

4 | 3D View  
AXONOMETRIC

**NOTE:**  
**COMBINED ENCLOSED GFA = 183.8m<sup>2</sup>**